




SITE SECTION – EXISTING AND PROPOSED SURFACE
1:500

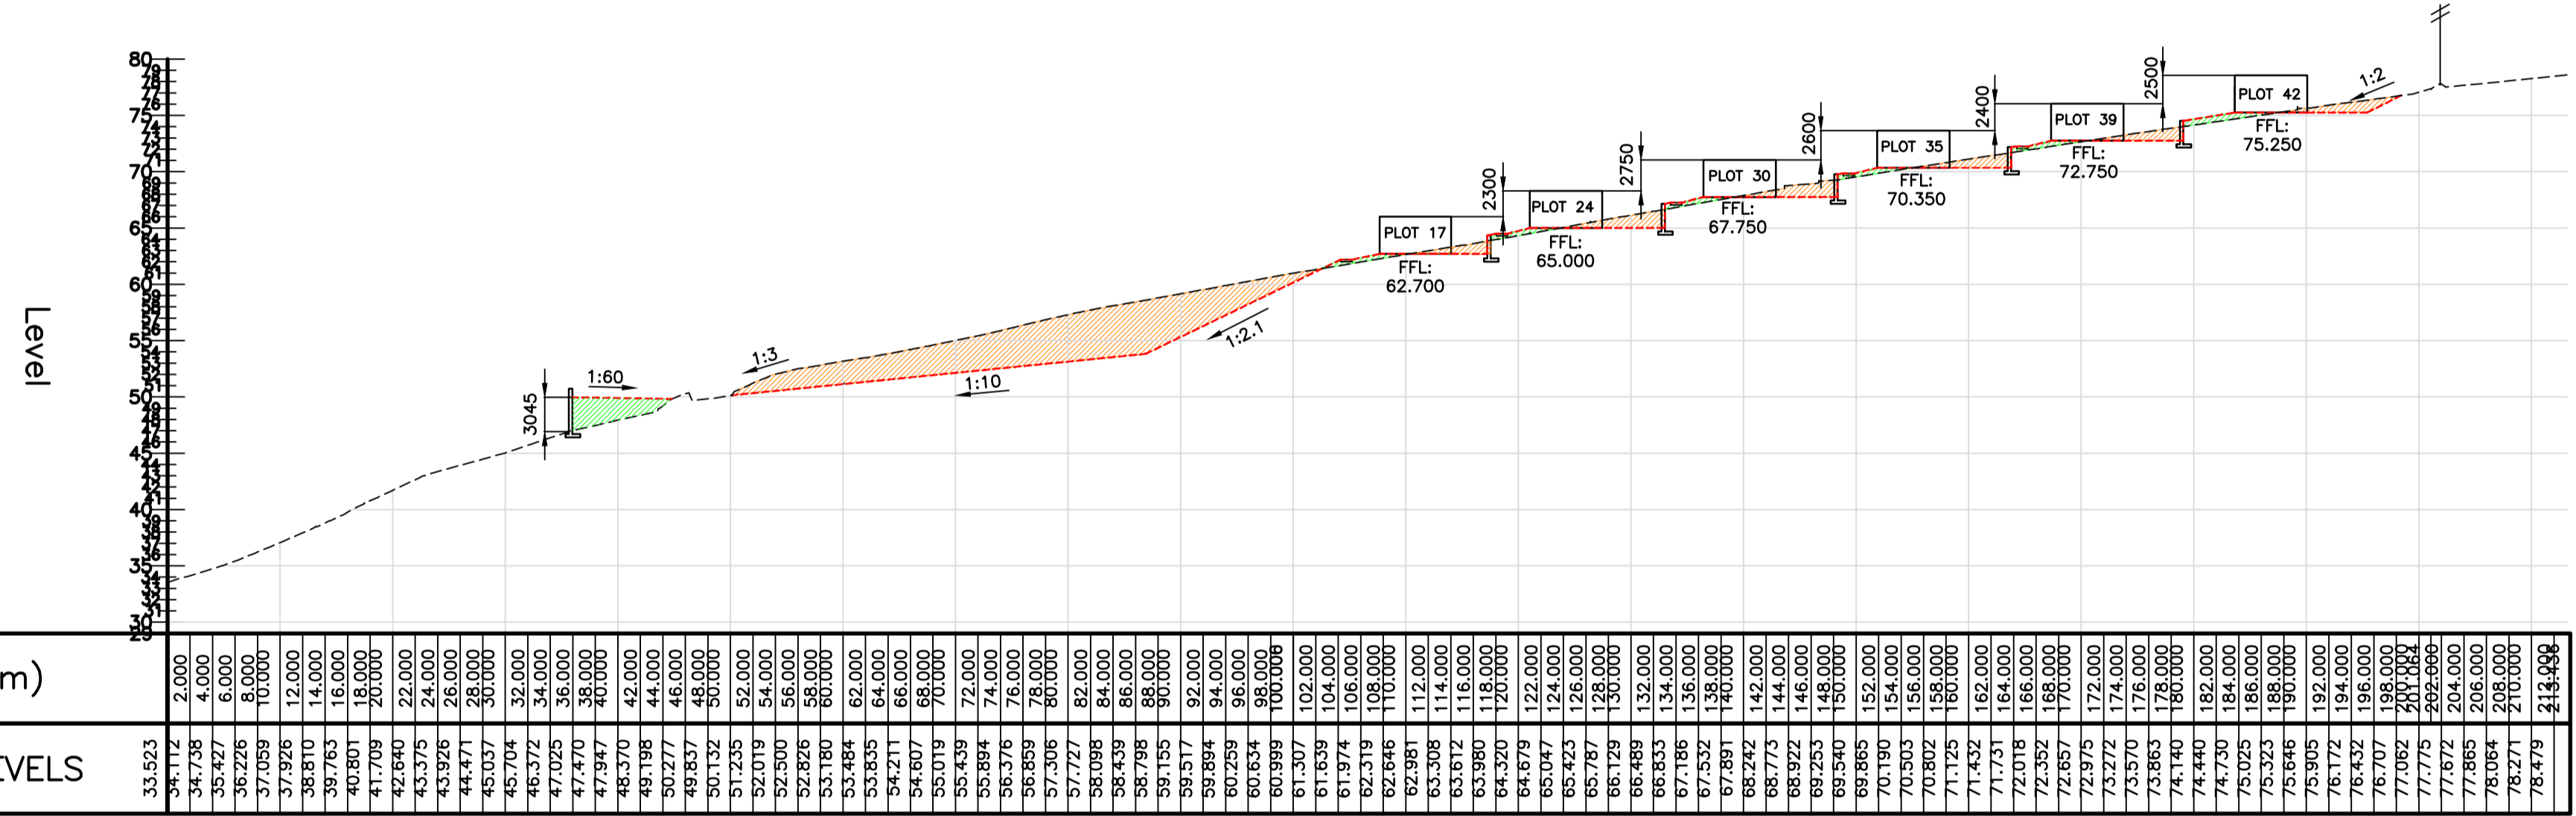


SITE SECTION – CUT AND FILL
1:500

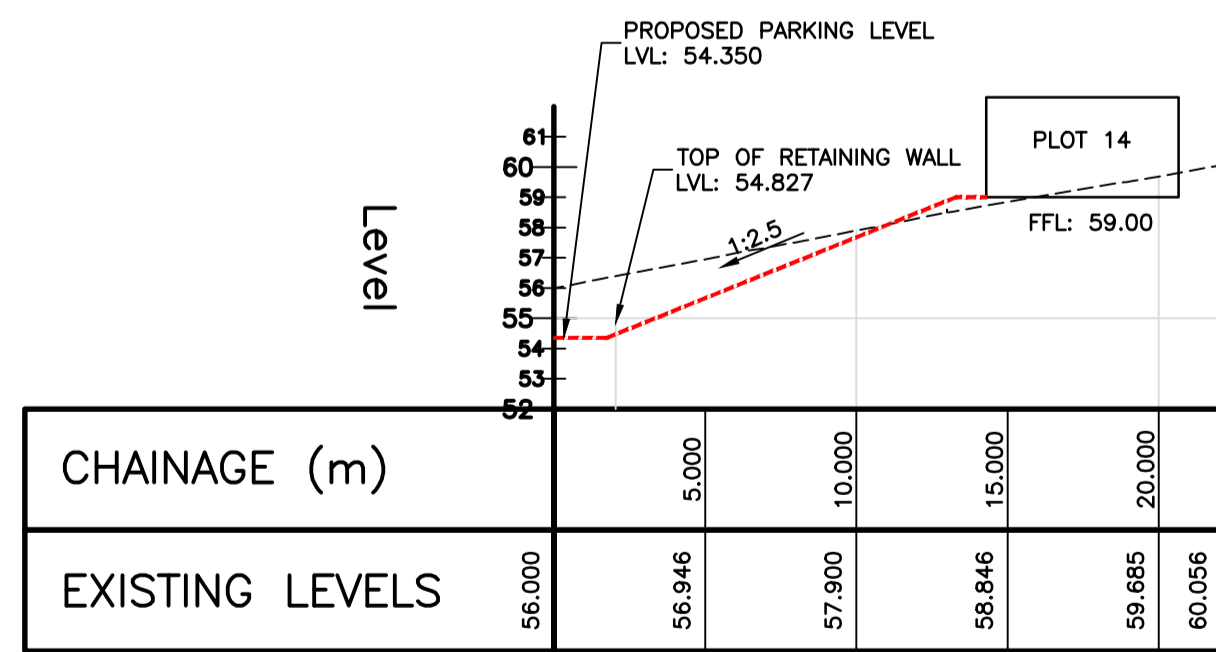

CHAINAGE (m)	EXISTING LEVELS
5.000	56.946
10.000	57.900
15.000	58.846
20.000	59.685
25.000	60.056

SECTION 2-2
1:250

CUT: 177.4m²
FILL: 15.0m²

- KEY:
- EXISTING SURFACE
 - - - DATRYS PROPOSED SURFACE
 - PROPOSED CUT
 - PROPOSED FILL

REV	DATE	DESCRIPTION	BY	CHK	APP
A	03.07.18	SECTIONS AMENDED TO REFLECT LATEST CHANGES BY ARCH.	LI	AC	AC

CLIENT: AVON ESTATES LTD

PROJECT: Gilfach Holiday Village Abereron

TITLE: Preliminary Site Section

DATRYS
3-5 Church Street
Cardiff
01226 671027
01226 674634
info@datrys.coop
www.datrys.coop

DRAWN	LI	CHECKED	JA	PASSED	AC
DATE	10.04.18	CLIENT'S REF.			
SCALE AT A1	1:250	AUTOCAD REF.	17248/c3d/Sk03		
DRAWING No.	17248/Sk05	REVISION	A		